


C:\Urban_Infrastructure\Project\EU150001-Bathgate Water Coop Drawings\Preliminary\Plan Set\Overall_30June2015.dwg - Jun 30 2015 - 10:51am - Perunouki, Peter

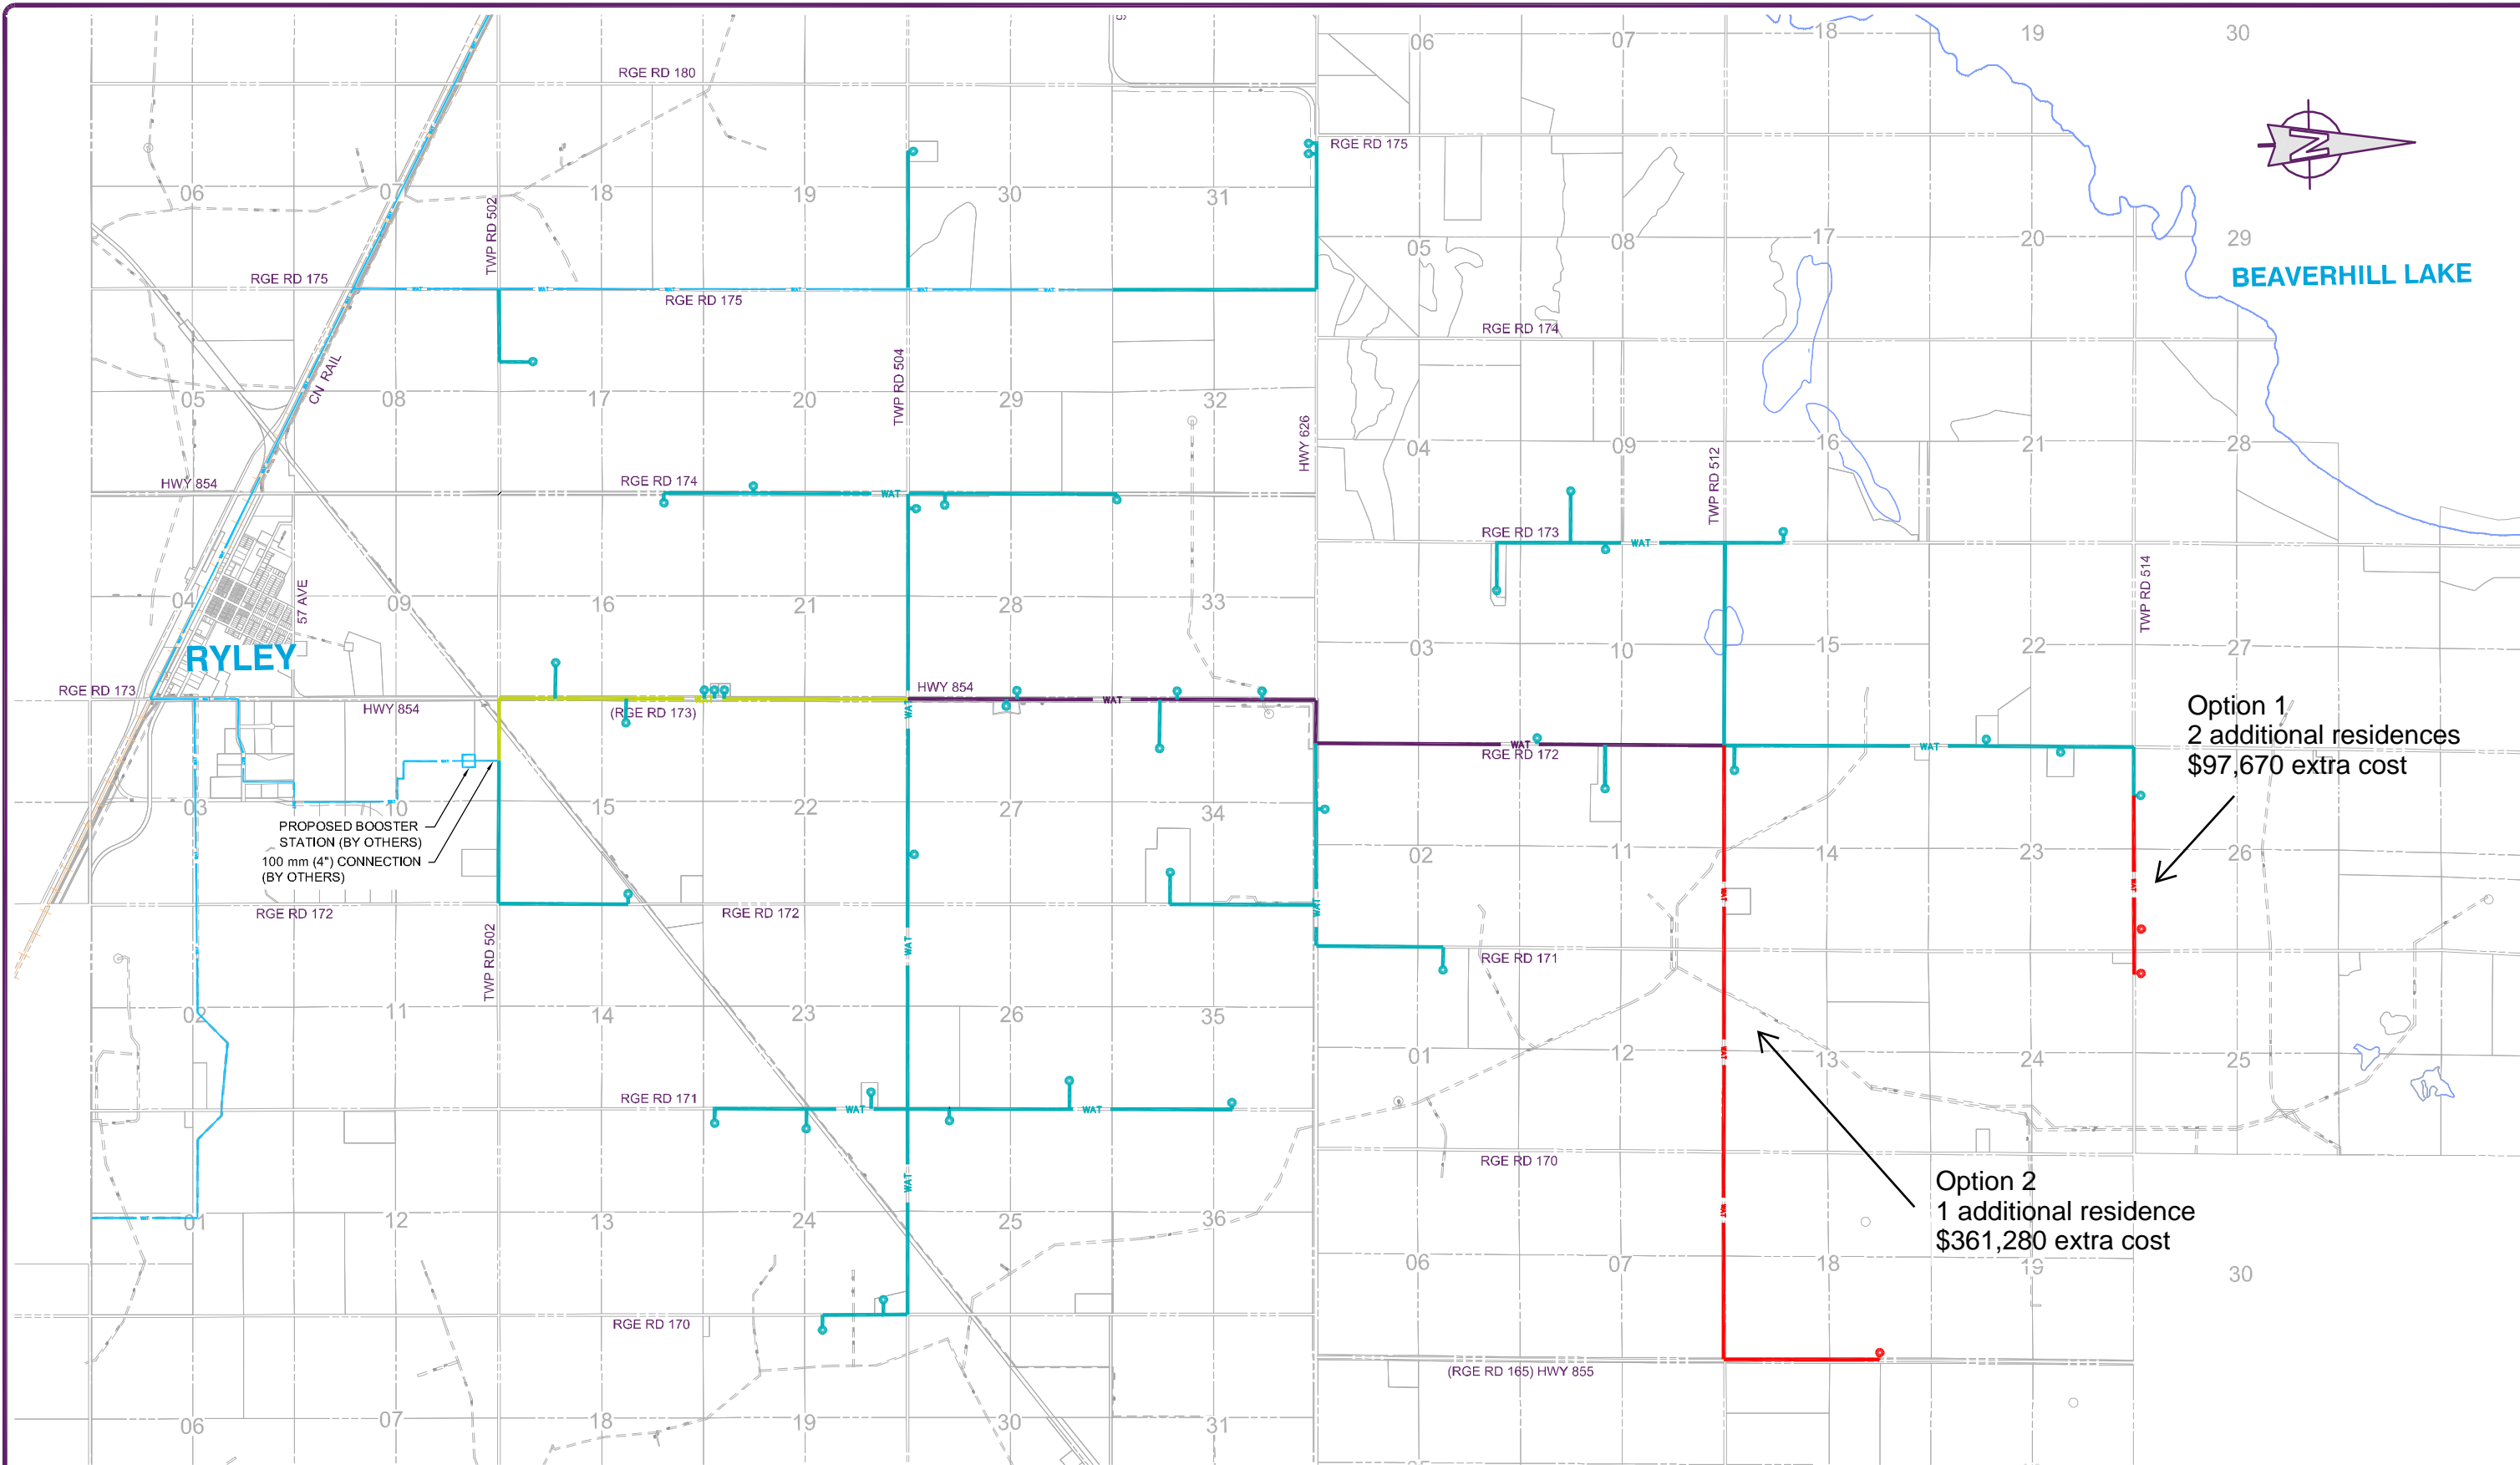

LEGEND	
	PROPERTY LINE
	EXISTING WATERMAIN
	100 mm (4") WATERMAIN
	75 mm (3") WATERMAIN
	50 mm (2") WATERMAIN
	50 mm (2") EXTENSIONS
	RESIDENCE

BEAVER COUNTY

BATHGATE WATER COOPERATIVE
BATHGATE RURAL WATER LINE
RYLEY, AB

PROJECT NO.: EU150001	DATE: APRIL 2015	DRAWN BY: P.P./M.P.	SCALE: 1:50,000
--------------------------	---------------------	------------------------	--------------------

FIGURE 1 - PROPOSED WATER SYSTEM DATE: June 30/15